
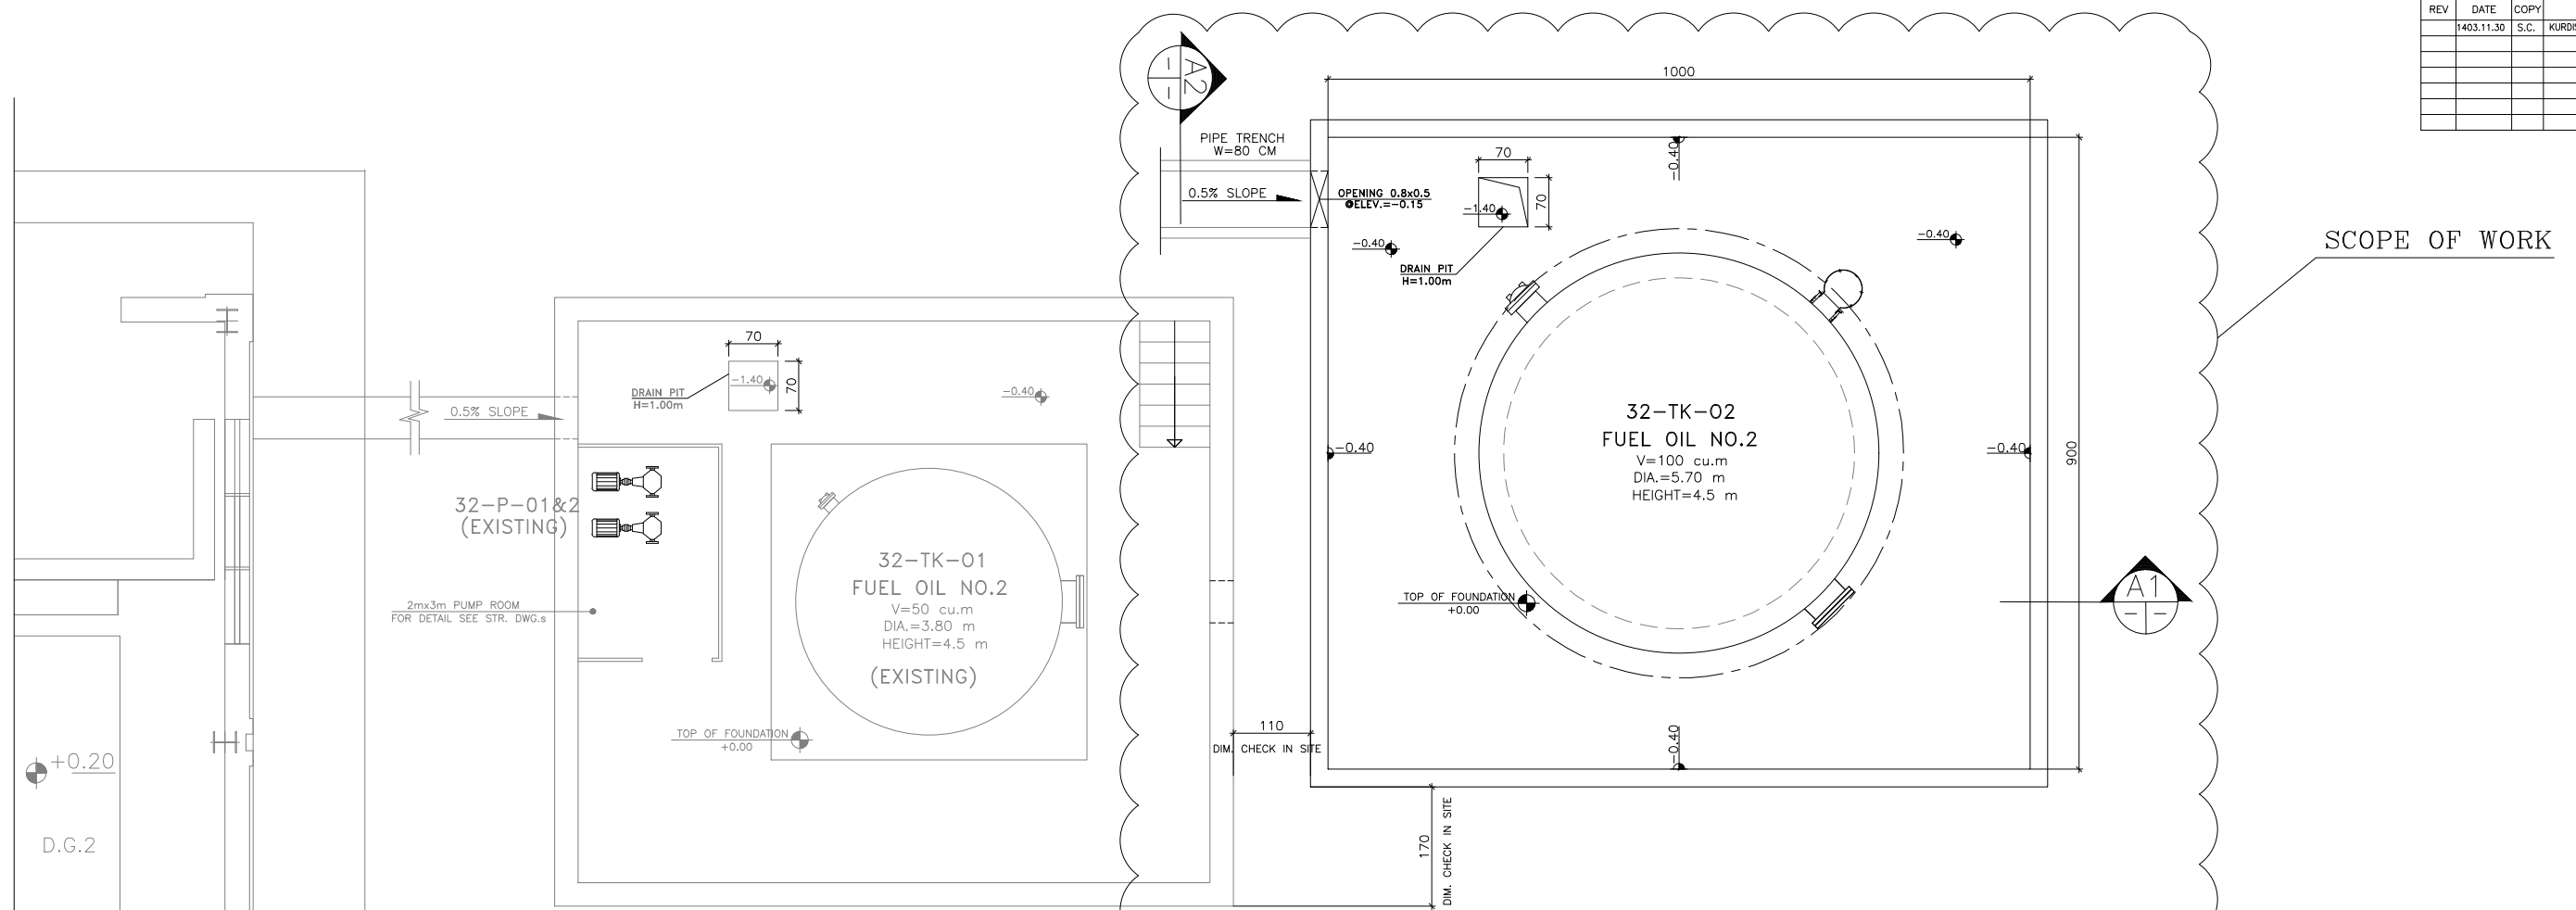



[illegible]

GROUND FLOOR PLAN
1:50

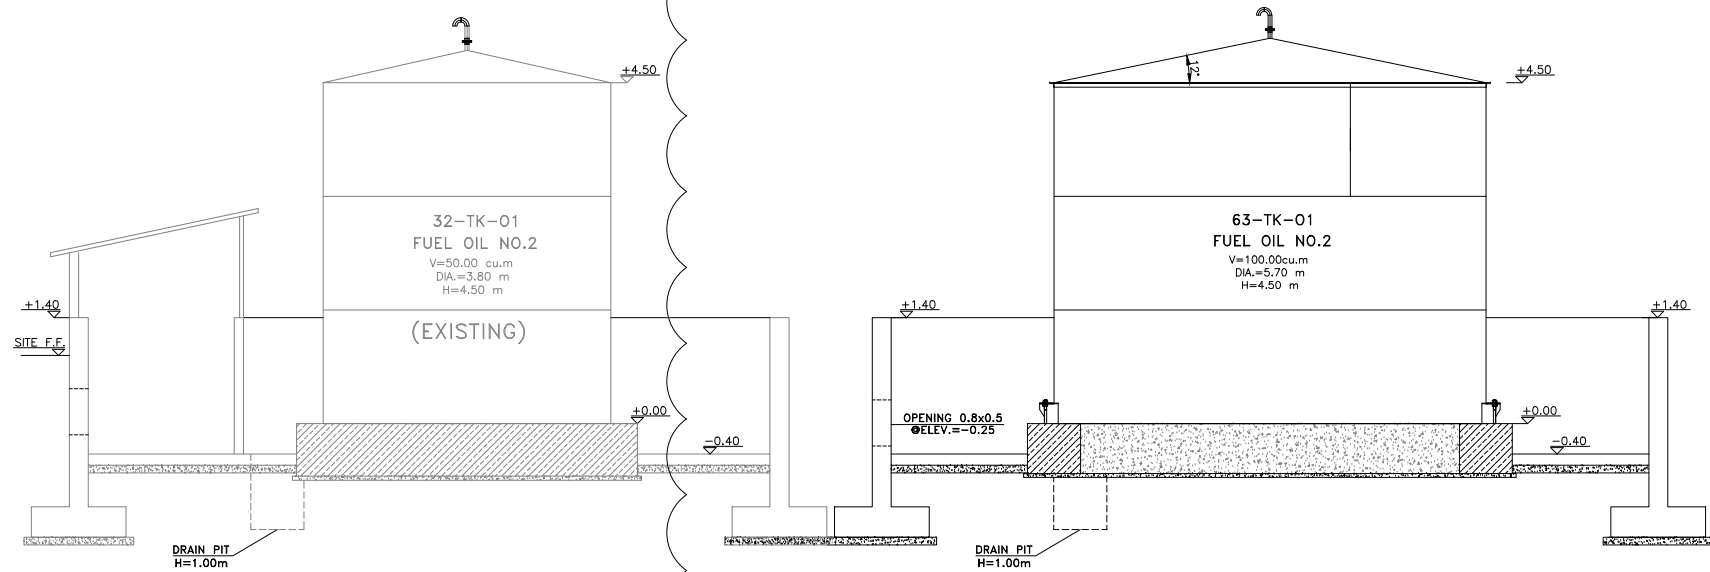


SECTION A-1

1:50

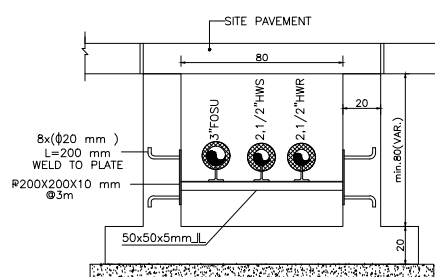

SECTION A-2

1:50

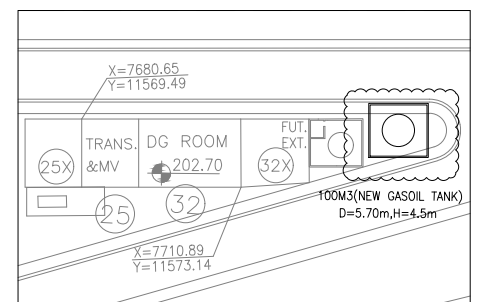

KEY PLAN

Nts.

NOTE

△										
△										
△										
REV.	NO. OF △	DATE	R E V I S I O N				DRAWN	CH'ED	APP'D	
<div>JAM</div> <div>Andishehwarzan Sanat</div>			KURDISTAN BAREZ TIRE CO. RADIAL TIRE MANUFACTURING PLANT--SANANDAJ							
			MAIN SUBSTATION & GENERATOR ROOM							
			MAIN FUEL OIL TANK ARRANGEMENT					PROJECT NUMBER	140267	
								DRAWING NUMBER	REV.	
								1.323410		
CAD FILE	67323410		CLIENT'S DRAWING NUMBER							