



FLOOR PLAN @ ELEV. +1.20

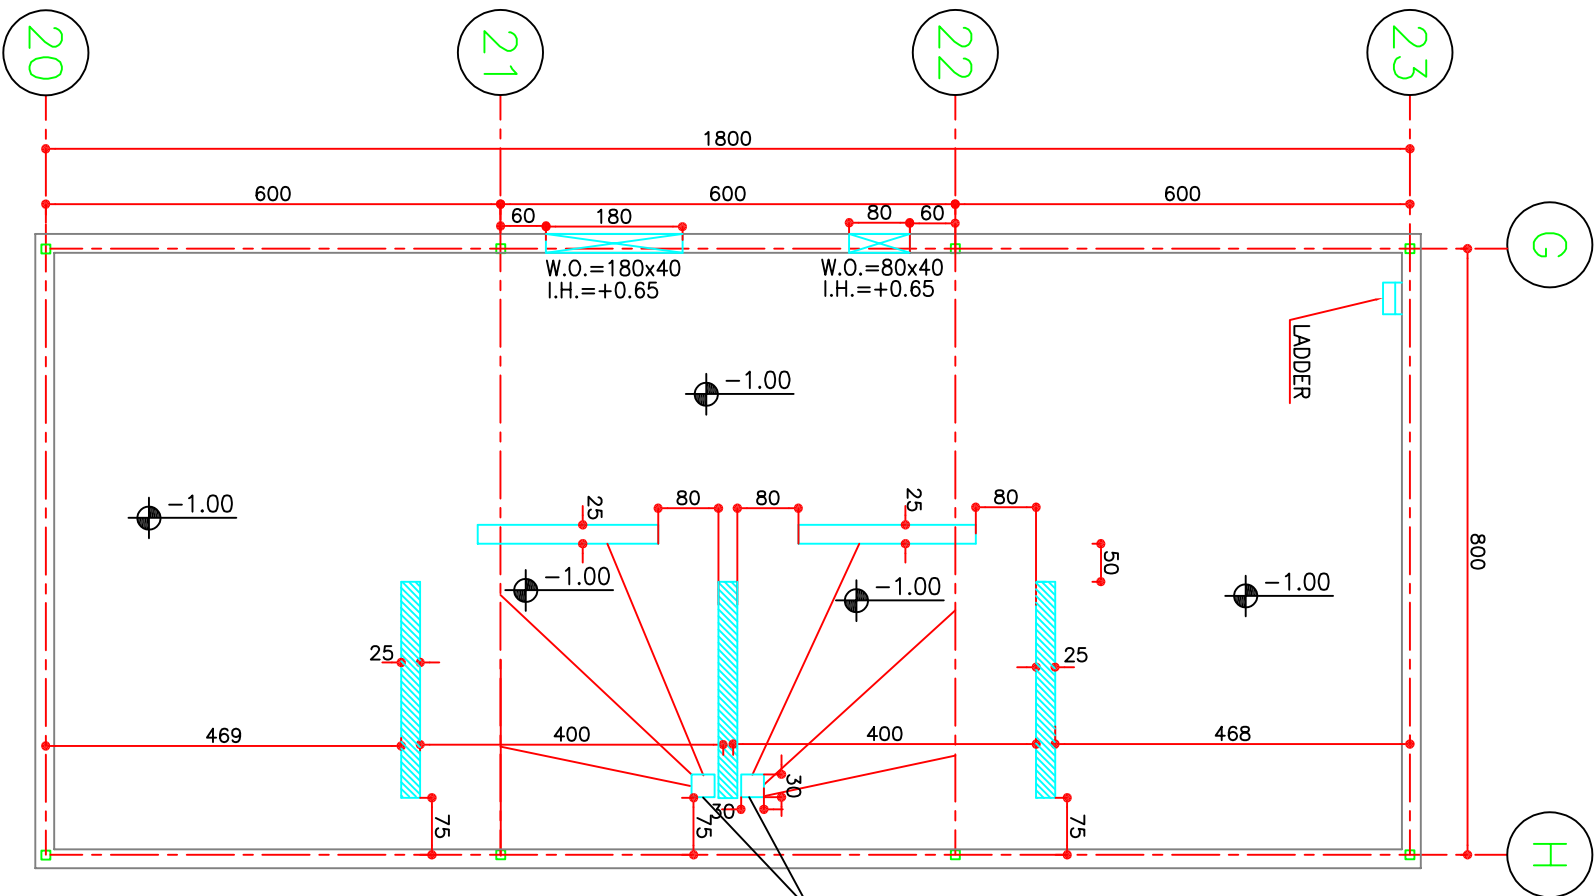

FLOOR PLAN @ ELEV. -1.00

NOTES & ABB.S:

- 1- LEVELS OF THIS SUB STATION SHOULD BE SAME AS EXISTING PRE BUILDING'S SUB STATION.
- 2- I.H. STANDS FOR INSTALLATION HEIGHT
- 3- W.O. STANDS FOR WALL OPENING

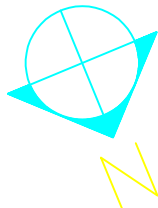

REV	DATE	COPY	ISSUED TO
a	1400.10.14	1	KERMAN BAREZ TIRE CO.
b	99.10.24	1	KERMAN BAREZ TIRE CO.
c	99.10.24	1	KERMAN BAREZ TIRE CO.
d	99.10.24	1	KERMAN BAREZ TIRE CO.

FOR CONSTRUCTION

REV	NO.	DATE	DESCRIPTION	BY	CHKD	APPD
a	1	1400.10.14	FOR CONSTRUCTION	P.A.	M.M.	S.J.
b	2	99.12.13	ACC. TO LETTER NO 98/240/76 DATED 1399.10.21	M.A.	M.M.	S.J.
c	3	99.10.24	ACC. TO LETTER NO 98/240/76 DATED 1399.10.21	M.A.	M.M.	S.J.
d	4	99.10.13	ACC. TO LETTER NO 98/240/76 DATED 1399.10.08	M.A.	M.M.	S.J.
R E V I S I O N						
KERMAN BAREZ TIRE CO.						
RADIAL TIRE MANUFACTURING PLANT-KERMAN(EXTENSION)						
TIRE PRE FABRICATING						
SUB STATION GROUND FLOOR PLAN			PROJECT NUMBER		9862	
AT ELEVATION +1.20 AND -1.00			DRAWING NUMBER		1.623301	
DATE			PROJECT		1.623301	
CNO FILE			CLIENT'S DRAWING NUMBER		d	
62823301						