



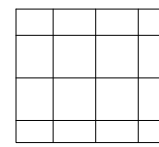

ISSUES			
REV	DATE	COPY	ISSUED TO
1402.11.15	S.C.		KURDISTAN BAREZ TIRE CO.


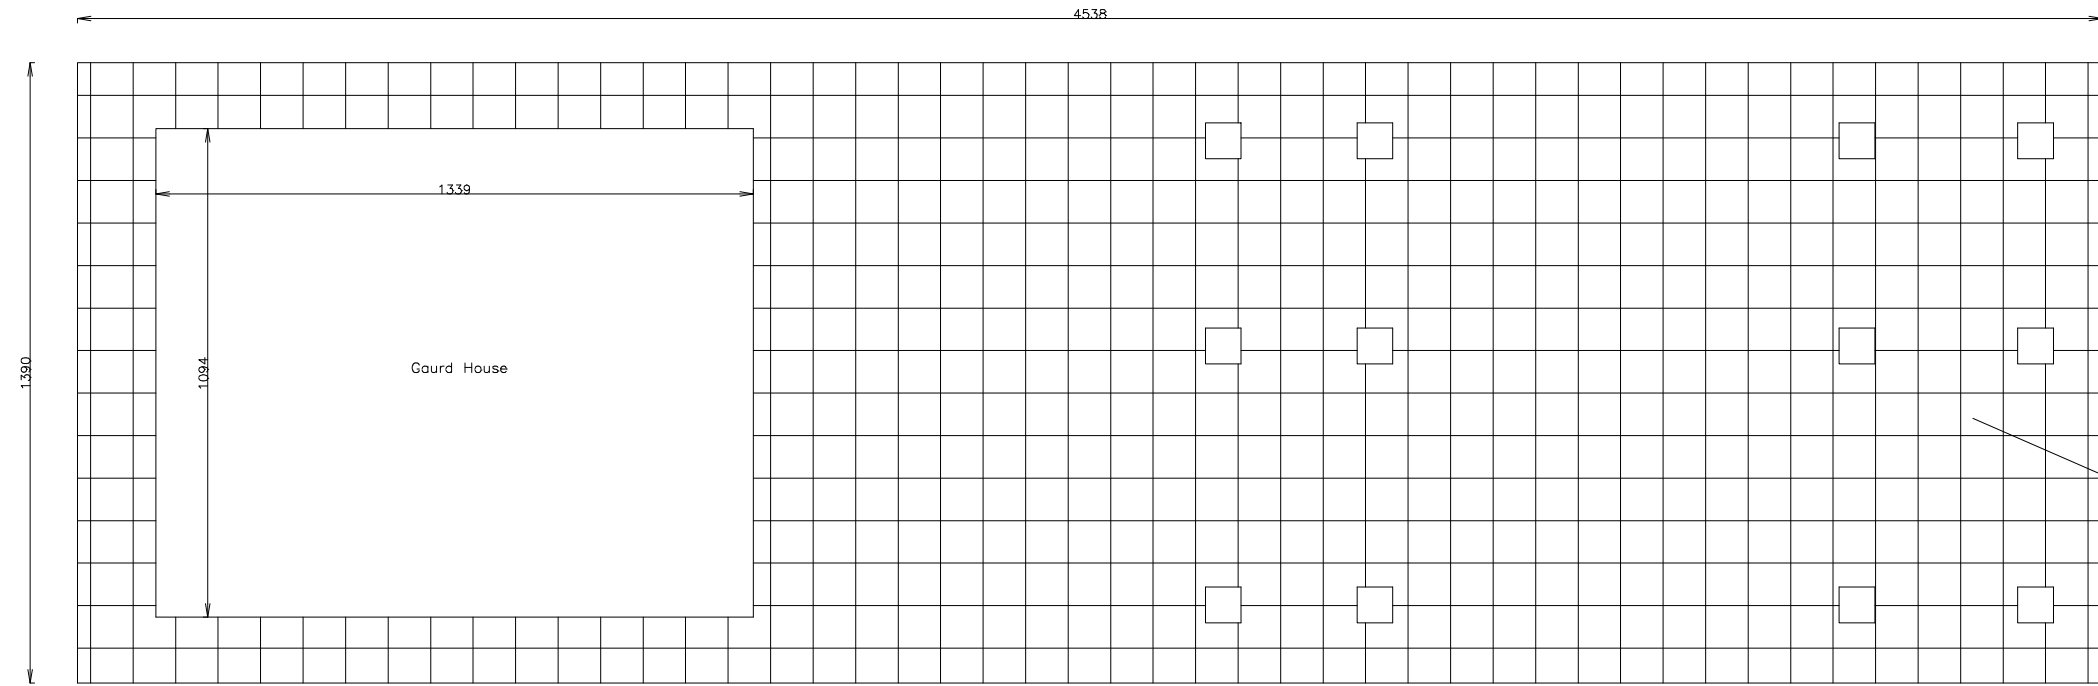


Aluminum Composite Sheet
Color : Light Gray

UNDER DECK CEILING
COMPOSITE COATING
COLOR: LIGHT GRAY

FALSE CEILING PLAN

SCALE 1:100

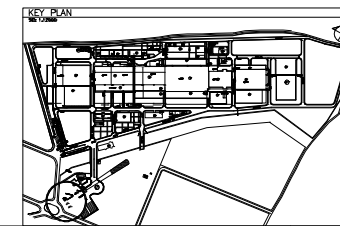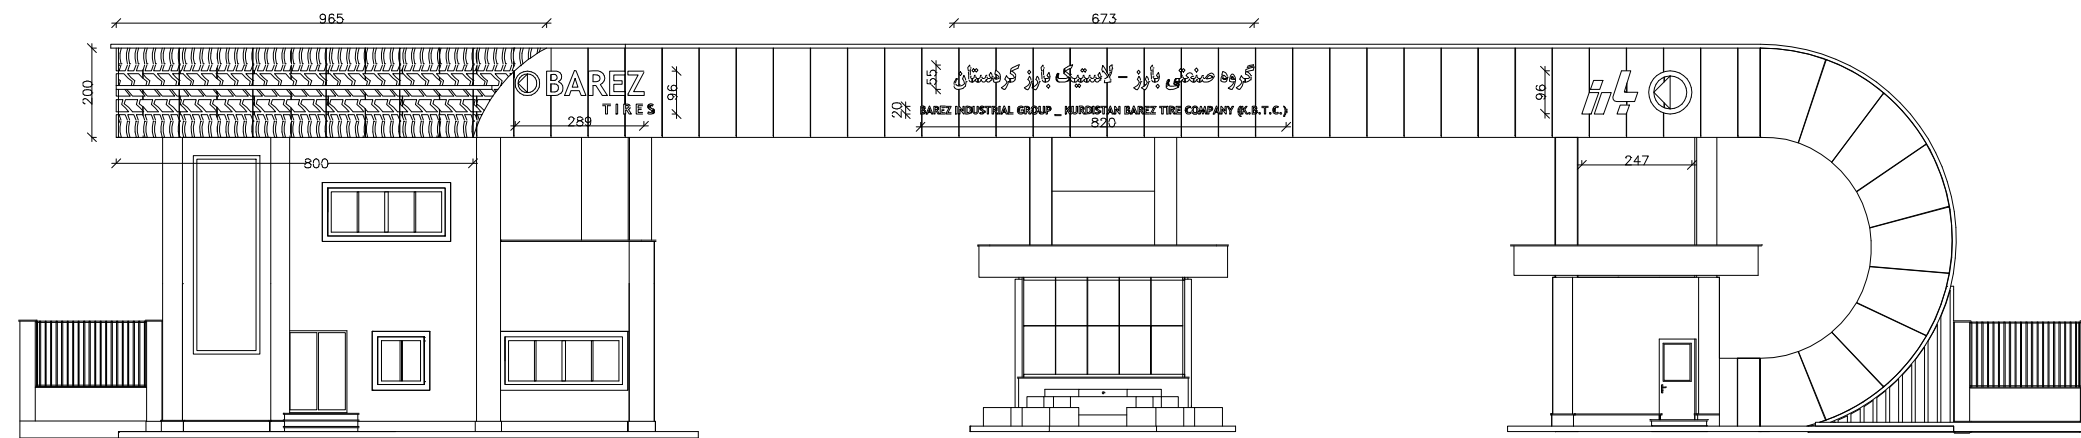

REV. NO.	OF	DATE	REVISION		

BAREZ TIRE COMPANY			KURDISTAN BAREZ TIRE CO.		
SCALE As Shown			RADIAL TIRE MANUFACTURING PLANT-SANANDAJ		
DRAWN M.B.			PROJECT NUMBER 140267		
CHECKED M.B.			GROUND & FIRST FLOOR PLAN-DIMENSION		
APPROVED M.B.			DRAWING NUMBER REV.		
DATE 1402.11.15			1.461101		
CAD FILE 67461101			CLIENT'S DRAWING NUMBER		

D

C

B

A

4

3

2

1