




ISSUES			
REV	DATE	COPY	ISSUED TO
1402.11.15	S.C.		KURDISTAN BAREZ TIRE CO.

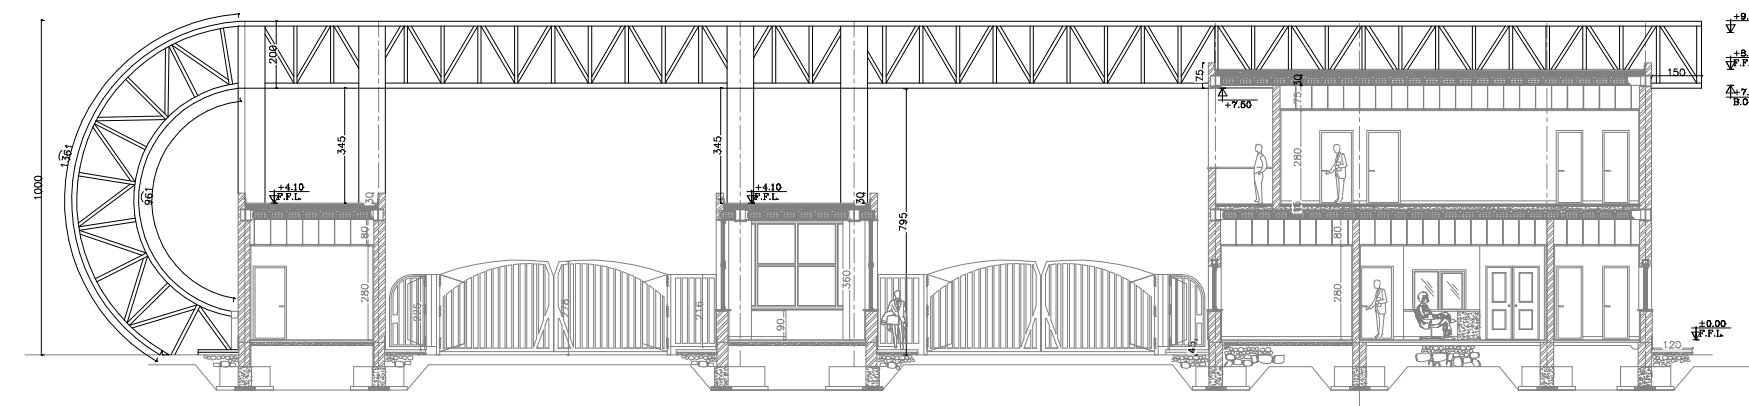


SECTION A-A
SCALE 1:100

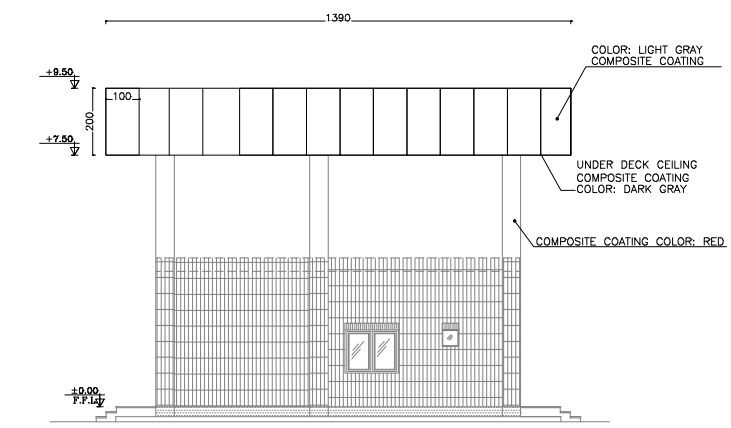


EAST ELEVATION
SCALE 1:100

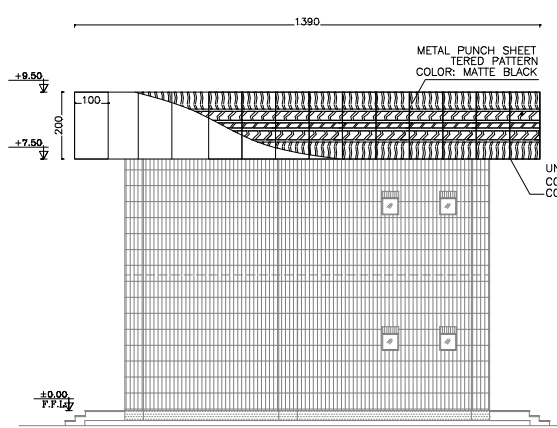


WEST ELEVATION
SCALE 1:100

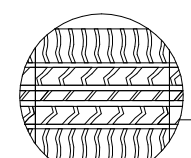


METAL PUNCH SHEET
TERED PATTERN
COLOR: MATTE BLACK

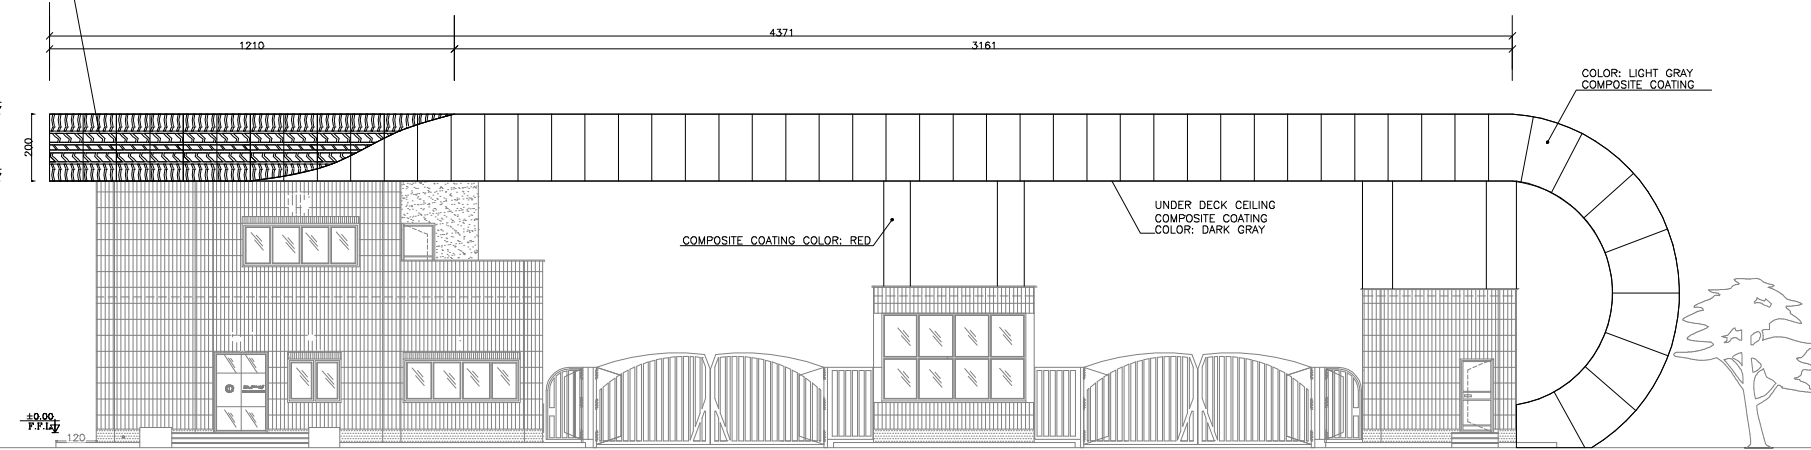

SOUTH ELEVATION
SCALE 1:100

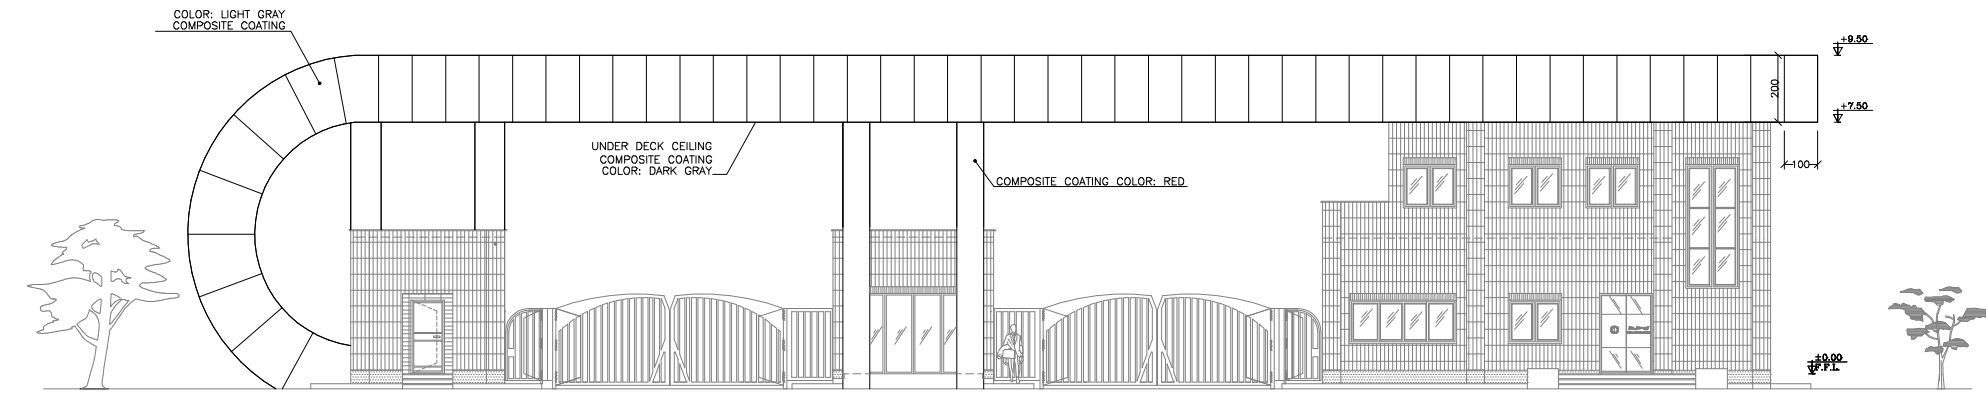

NORTH ELEVATION
SCALE 1:100

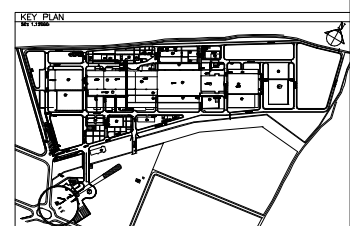

REV. NO. OF Δ	DATE	REVISION	DRAWN	CHE'D	APP'D
KURDISTAN BAREZ TIRE CO. RADIAL TIRE MANUFACTURING PLANT-SANANDAJ GUARD HOUSE & ENTRANCE DOOR					
SCALE As Shown DRAWN M.B. CHECKED M.B. APPROVED M.B. DATE 1402.11.15 CAD FILE 67461103		SECTION A-A, WEST,EAST& NORTH ELEVATIONS CLIENT'S DRAWING NUMBER		PROJECT NUMBER 140267 DRAWING NUMBER REV. 1.461102	

D

C

B

A