

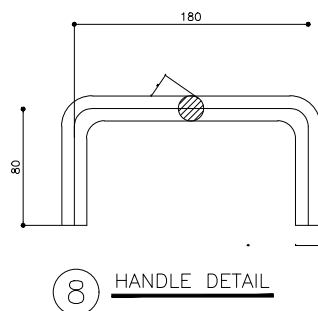
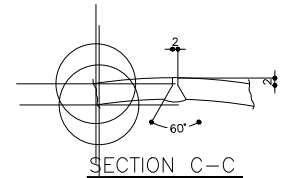
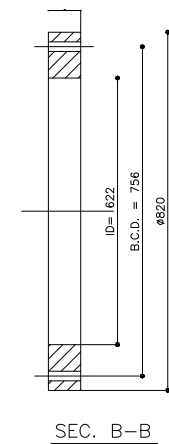
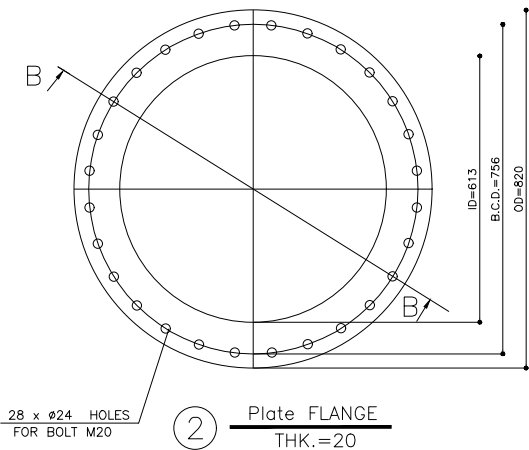
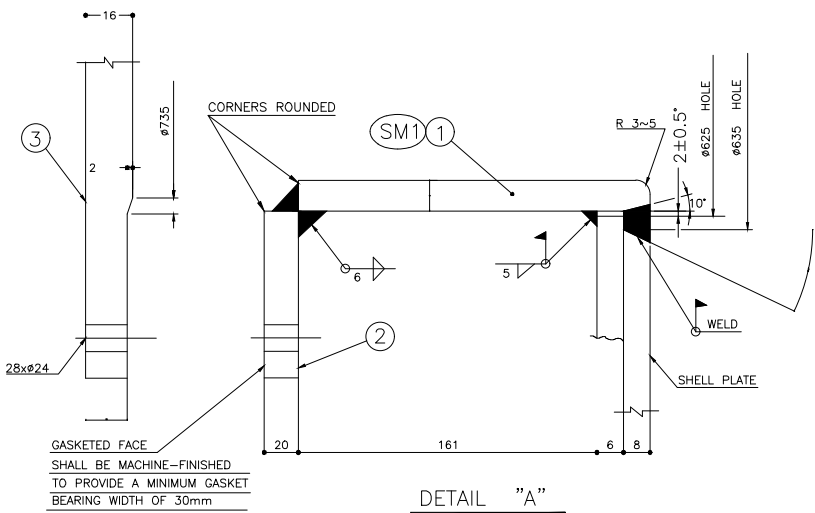
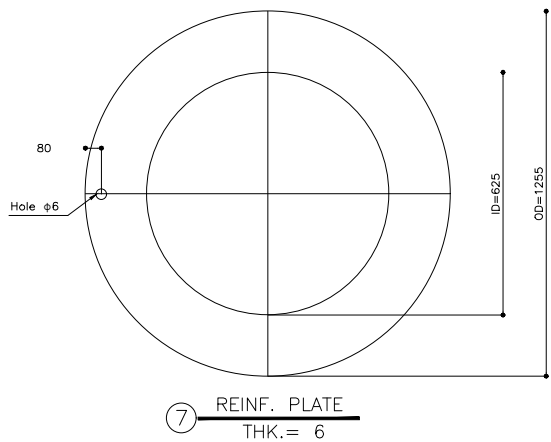
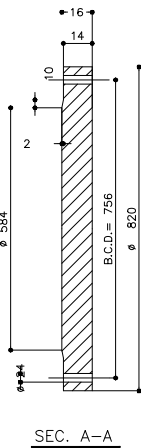
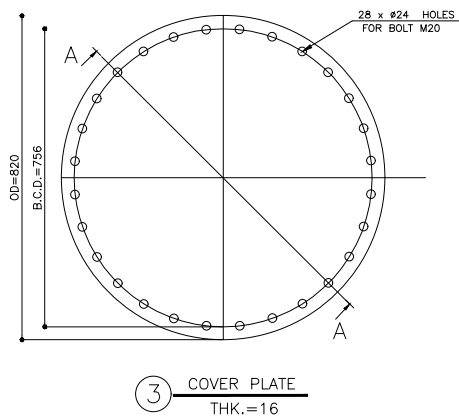


This document contains proprietary information, and except with written permission of Andishevarzan Sanat JAM Consulting Engineers, such information shall not be published, or disclosed to others, or used for any purpose and documents shall not be duplicated in whole or in part.

I S S U E S				
REV	DATE	COPY	ISSUED TO	
	1403.11.30	S.C.	KURDISTAN BAREZ TIRE CO.	

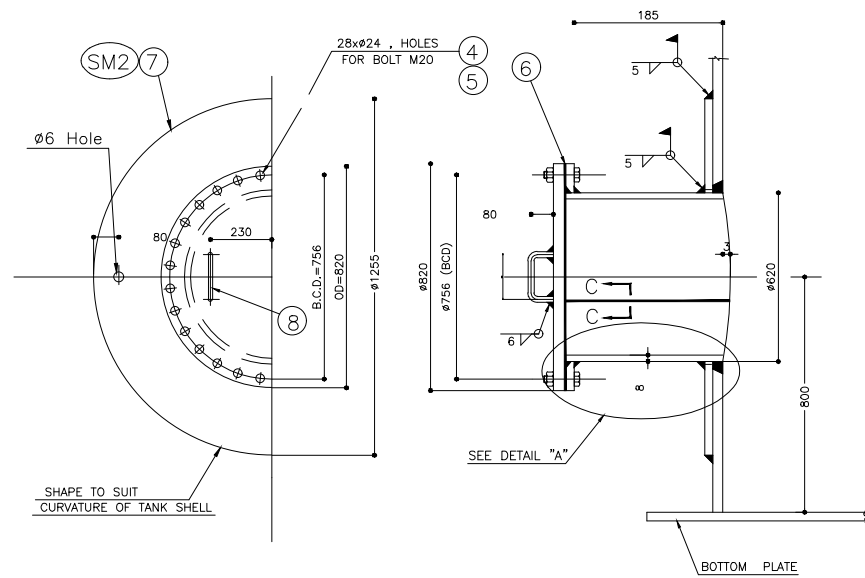

## SCOPE OF WORK

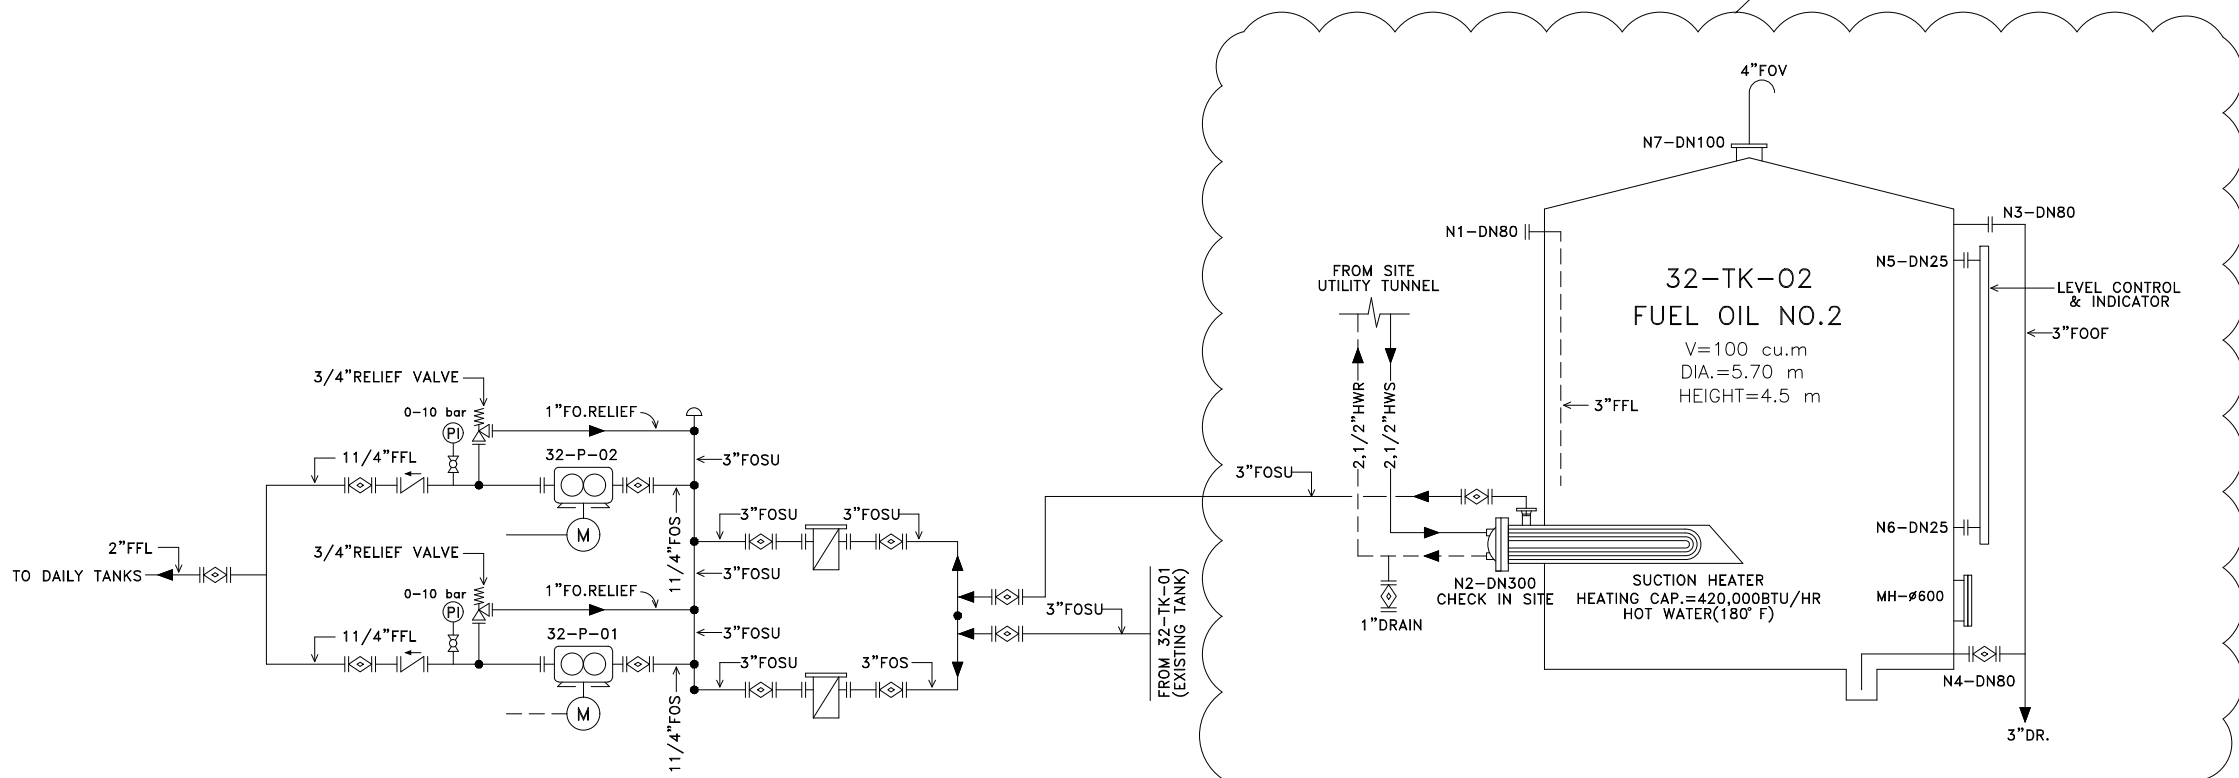

PIPING FLOW DIAGRAM  
Nts.

## LEGENDS

FUEL OIL SUCTION	— FOSU
FUEL FILLING LINE	— FFL
FUEL OIL OVER FLOW	— FOOF
FUEL OIL DRAIN	— FODR
FUEL OIL SUPPLY	— FOS
FUEL OIL RETURN	— FOR

## NOTE

- 1- FOR GENERAL NOTES & LEGENDS SEE DWG. No. 1.323415
- 2- FOR PIPING SPEC. SEE DWG. No. 1.323415
- 3- CONTRACTOR SHALL COORDINATE THIS DRAWING WITH ARCHITECTURAL & STRUCTURAL DWGS.
- 4- CONTRACTOR SHALL COORDINATE THIS DRAWING WITH ALL EXISTING UTILITIES

REV.	NO. OF Δ	DATE	R E V I S I O N			DRAWN	CHE'D	APP'D
KURDISTAN BAREZ TIRE CO. RADIAL TIRE MANUFACTURING PLANT-SANANDAJ								
MAIN SUBSTATION & GENERATOR ROOM								
SCALE AS SHOWN						PROJECT NUMBER 140267		
DRAWN F.A.						DRAWING NUMBER REV.		
CHECKED B.A.						1.323412		
APPROVED S.J.						CLIENT'S DRAWING NUMBER		
DATE 1403.06.03								
CAD FILE 67323412								