

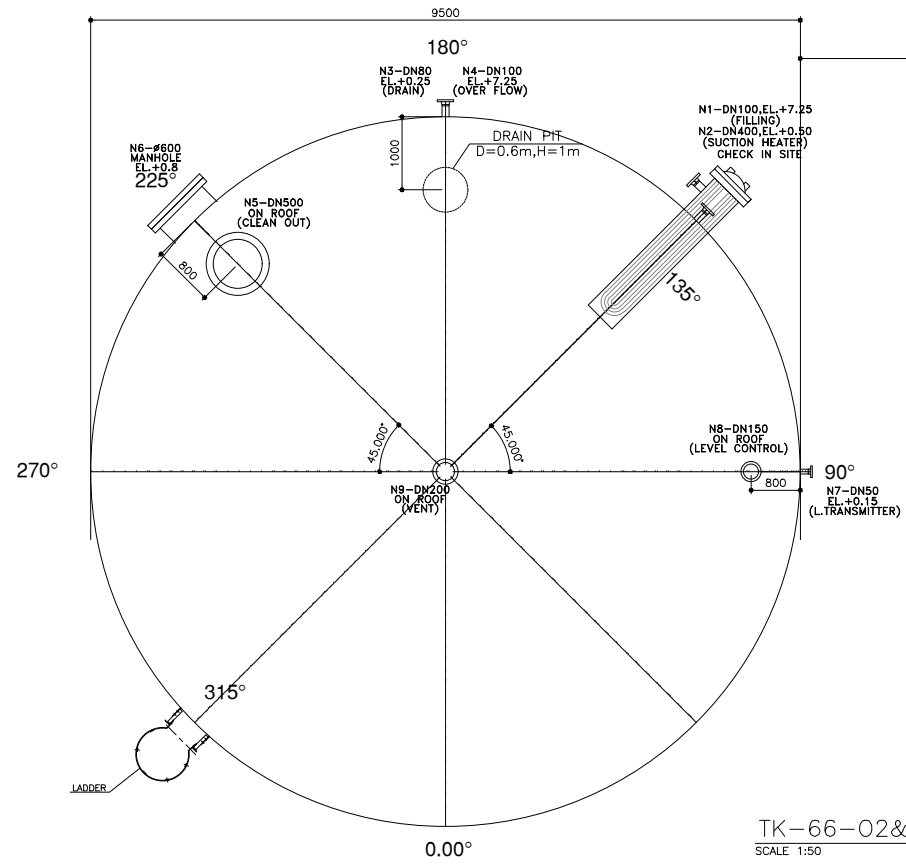


This document contains proprietary information, and except with written permission of Andishevarzan Sanat JAM Consulting Engineers, such information shall not be published, or disclosed to others, or used for any purpose and documents shall not be duplicated in whole or in part.


I S S U E S			
REV.	DATE	COPY	ISSUED TO
	1403.11.30	S.C.	KURDISTAN BAREZ TIRE CO

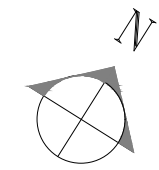


TK-66-02&03 NOZZLE ORIENTATION
SCALE 1:50

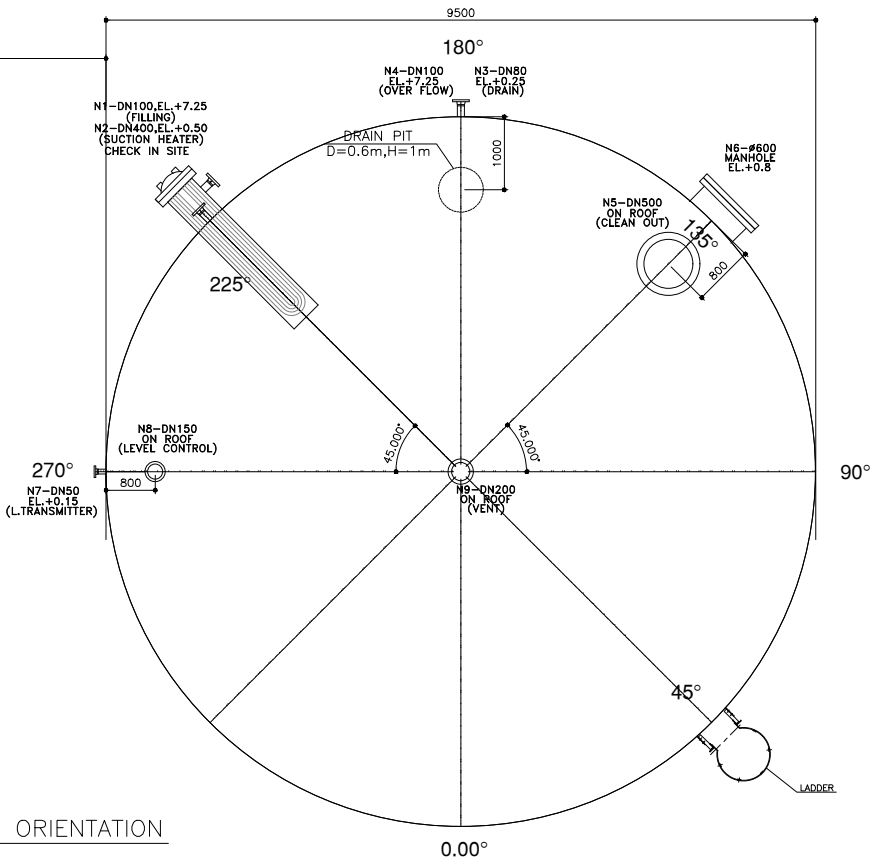

TK-66-05 NOZZLE ORIENTATION
SCALE 1:50

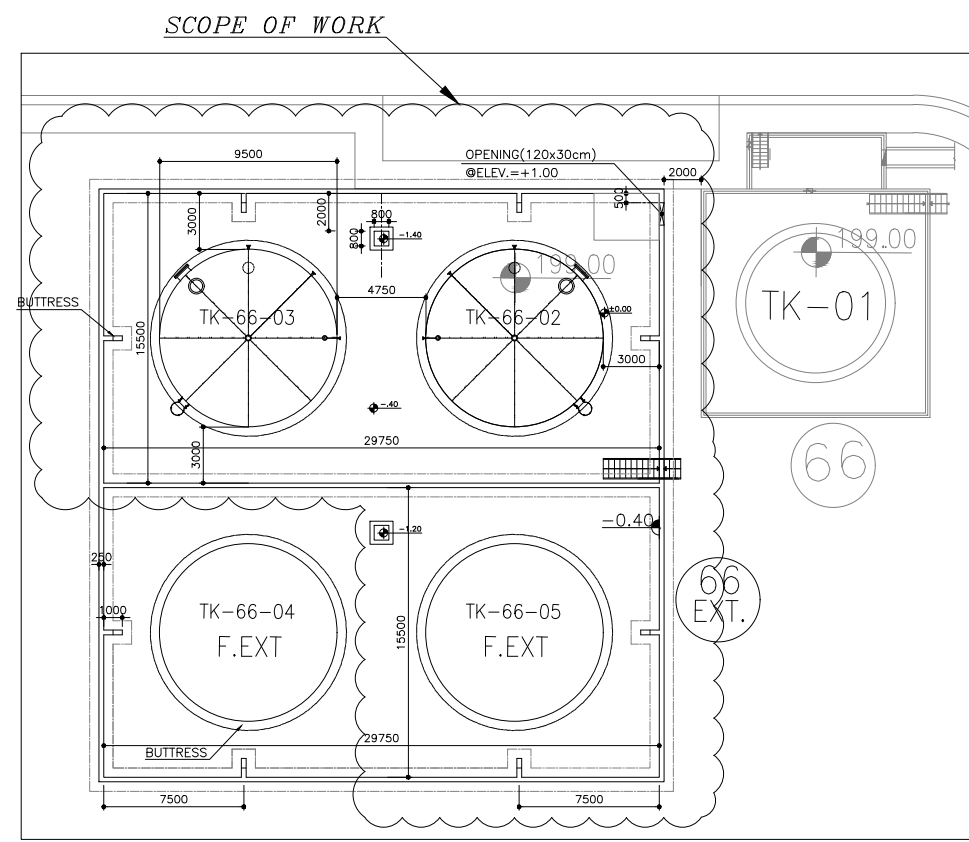

FUEL OIL TANK ARRANGEMENT LAYOUT
1:200

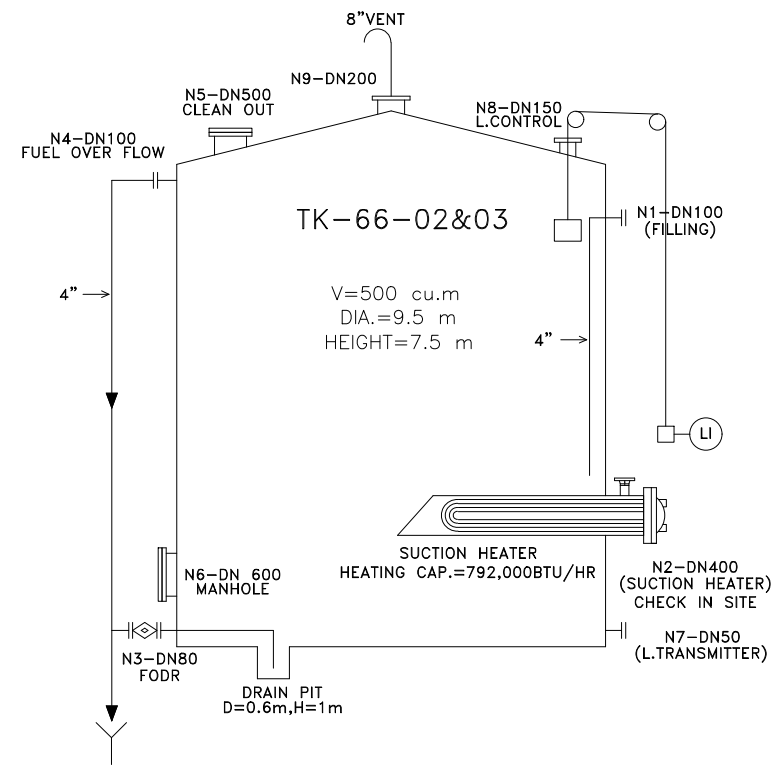

FUEL OIL TANK NOZZLE ARRANGEMENT
NTS.

REV.	NEW PROJECT NUMBER	DATE	R E V I S I O N		DRAWN	CHE'D	APP'D
			KURDISTAN BAREZ TIRE CO. RADIAL TIRE MANUFACTURING PLANT-SANANDAJ				
			GAS OIL TANKS (EXTENSION)				
			LAYOUT,NOZZLE ORIENTATION & ARRANGEMENT				
			CLIENT'S DRAWING NUMBER				
			PROJECT NUMBER 140267				
			DRAWING NUMBER REV. 1.663410				
			SCALE AS SHOWN				
			DRAWN F.A.				
			CHECKED B.A.				
			APPROVED S.J.				
			DATE 1403.08.19				
			CAD FILE 67663410				