



This document contains proprietary information, and except with written permission of Andishehvarzan Sonat JAM Consulting Engineers, such information shall not be published, or disclosed to others, or used for any purpose and documents shall not be duplicated in whole or in part.


I S S U E S			
REV.	DATE	COPY	ISSUED TO
	1403.11.30	S.C.	KURDISTAN BAREZ TIRE CO

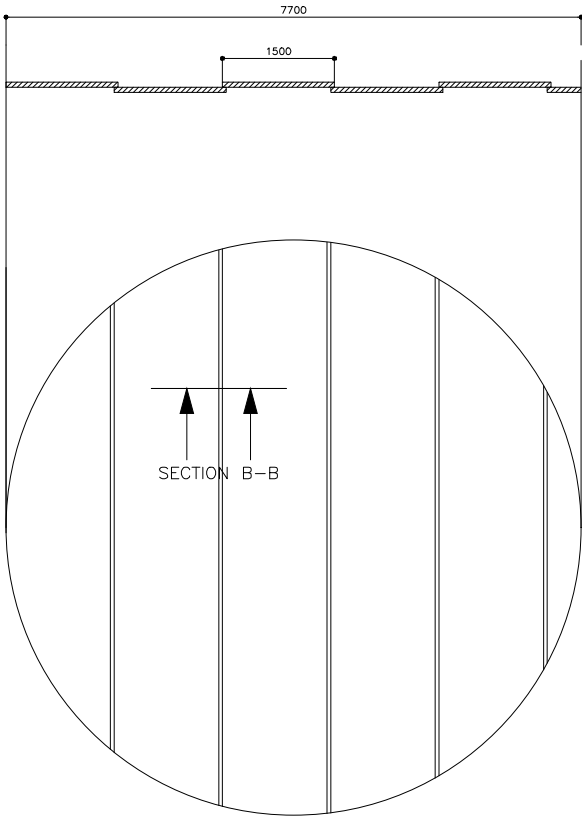


TK-63-04 BOTTOM PLATE DETAIL
SCALE 1:50

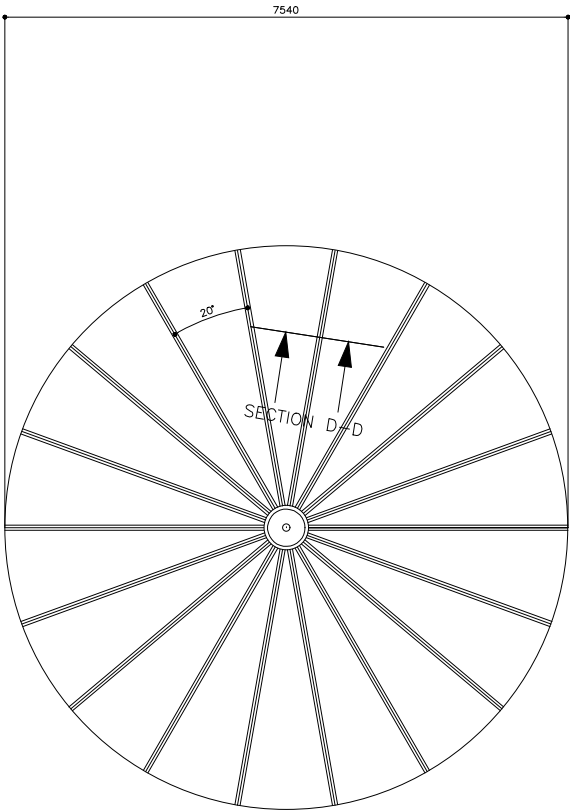


TK-63-04 ROOF PLATE DETAIL
SCALE 1:50

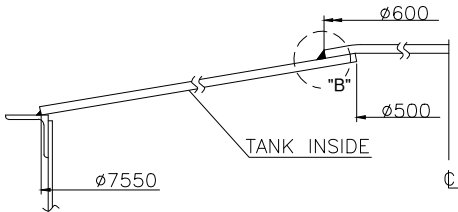


ROOF VIEW
NTS.

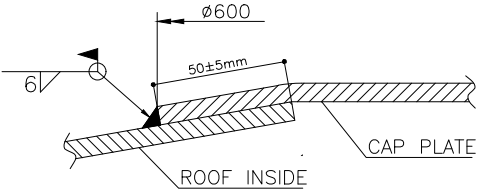



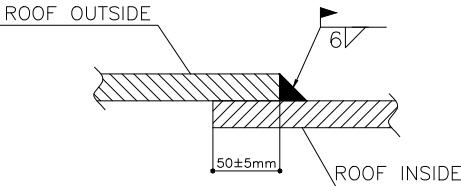

DETAIL B
NTS.

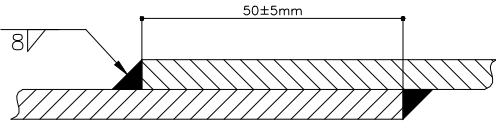

SECTION D-D
NTS.



SECTION B-B
NTS.

									
									
									
REV.	NEW PROJECT NUMBER	DATE	R E V I S I O N				DRAWN	CHE'D	APP'D
 Andishehvarzan Sanat			KURDISTAN BAREZ TIRE CO. RADIAL TIRE MANUFACTURING PLANT-SANANDAJ						
			OIL TANKS (EXTENSION)						
			AROMATIC OIL TANK TK-63-04 BOTTOM & ROOF PLATE DETAILS						
			PROJECT NUMBER 140267						
			DRAWING NUMBER REV. 1.633412						
SCALE	AS SHOWN	CLIENT'S DRAWING NUMBER							
DRAWN	F.A.L.								
CHECKED	B.A.L.								
APPROVED	S.J.								
DATE	1403.10.05								
CAD FILE	67633412								